



Project:
Daer Wind Farm, South Lanarkshire/Dumfries & Galloway

Title:
Figure 3.8: Indicative Directional Signage

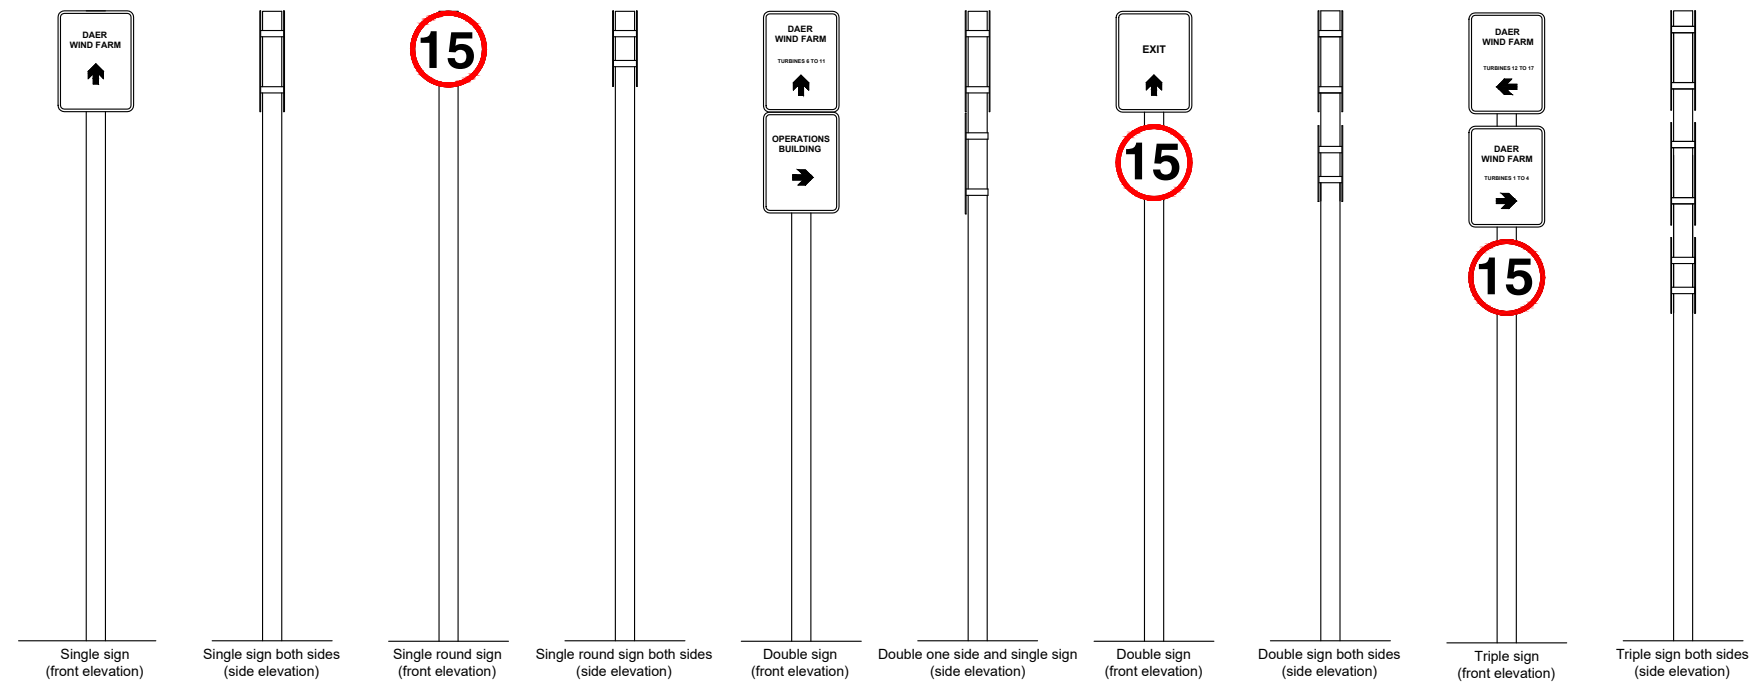

PROPOSED DISPLAY VARIATIONS


Individual rectangular signs:- 300 x 400 x 3 mm aluminium
 Individual round signs:- 300 x 300 x 3 mm aluminium
 Post: 2500 x 76 mm white aluminium
 Fittings to allow for back to back installation on posts.

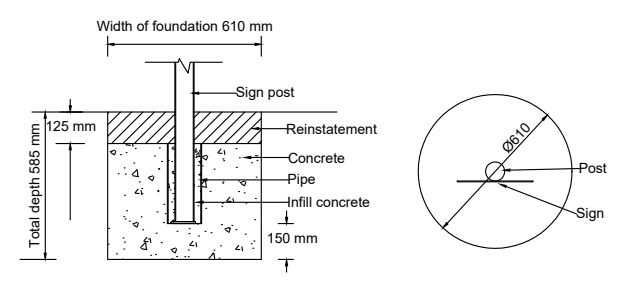

DETAIL OF SIGN POST FOUNDATION AND BASE FIXING

PLAN VIEW OF SIGN POST AND FOUNDATION

Scale: 1:30 @ A3

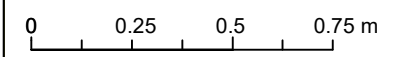

Date: 27-01-21 Prepared by: IW Checked by: GS

Ref: GB200492_D_020_A

Drawing by:
 The Natural Power Consultants Limited.
 The Green House
 Forrest Estate, Dalry
 Castle Douglas, DG7 3XS, UK
 Tel: +44 (0) 1644 430008
 Fax: +44 (0) 845 299 1236
 Email: sayhello@naturalpower.com
 www.naturalpower.com

