









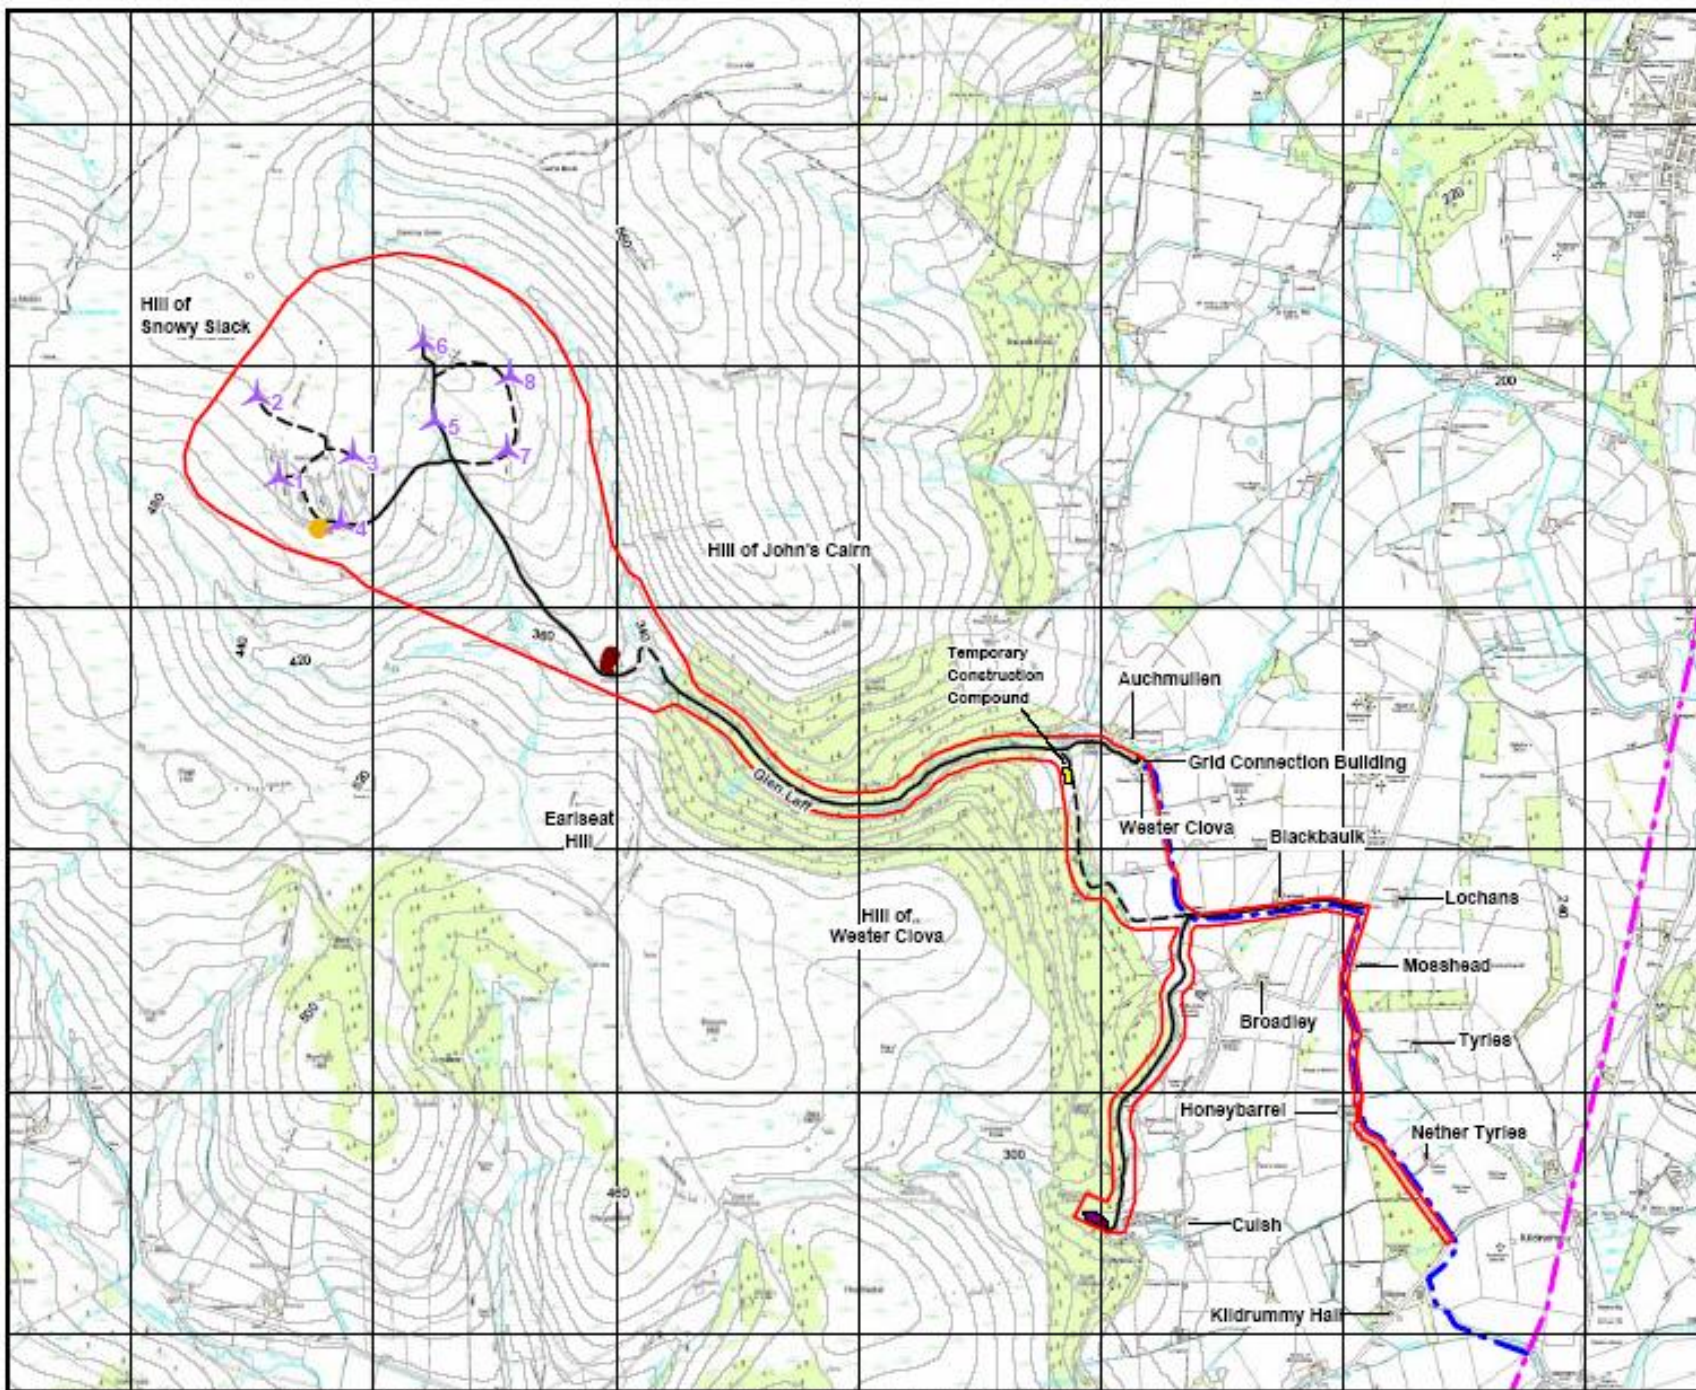


Figure 2
Scheme Components

Project: 0000700 - Kildrumny Wind Farm
Client: Npower Renewables Ltd


Legend:

-  Site Boundary
-  Turbine
-  Existing Track
-  New Track
-  Anemometer Mast
-  Borrow Pit
-  Temporary Construction Compound
-  Existing Quarry
-  New 33 KVLine
-  Existing 33 KVLine



NORTH

SCALE

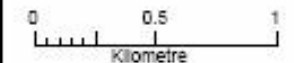

Drawn By: KM	PM: JEA	PD: SH	Date: 06/12/06
-----------------	------------	-----------	-------------------

Based on Ordnance Survey 1:10,000 maps with permission of the controller of Her Majesty's Stationary Office. (c) Crown Copyright Reserved. OS Licence number ALD 100018161