


Copyright of RWE. No part of this drawing may be reproduced without prior permission. This drawing should be read in conjunction with CEGB standard 986101. All symbols defined in CEGB standard 986101 unless otherwise stated. Copies of this standard are available from the address on drawing sheet.

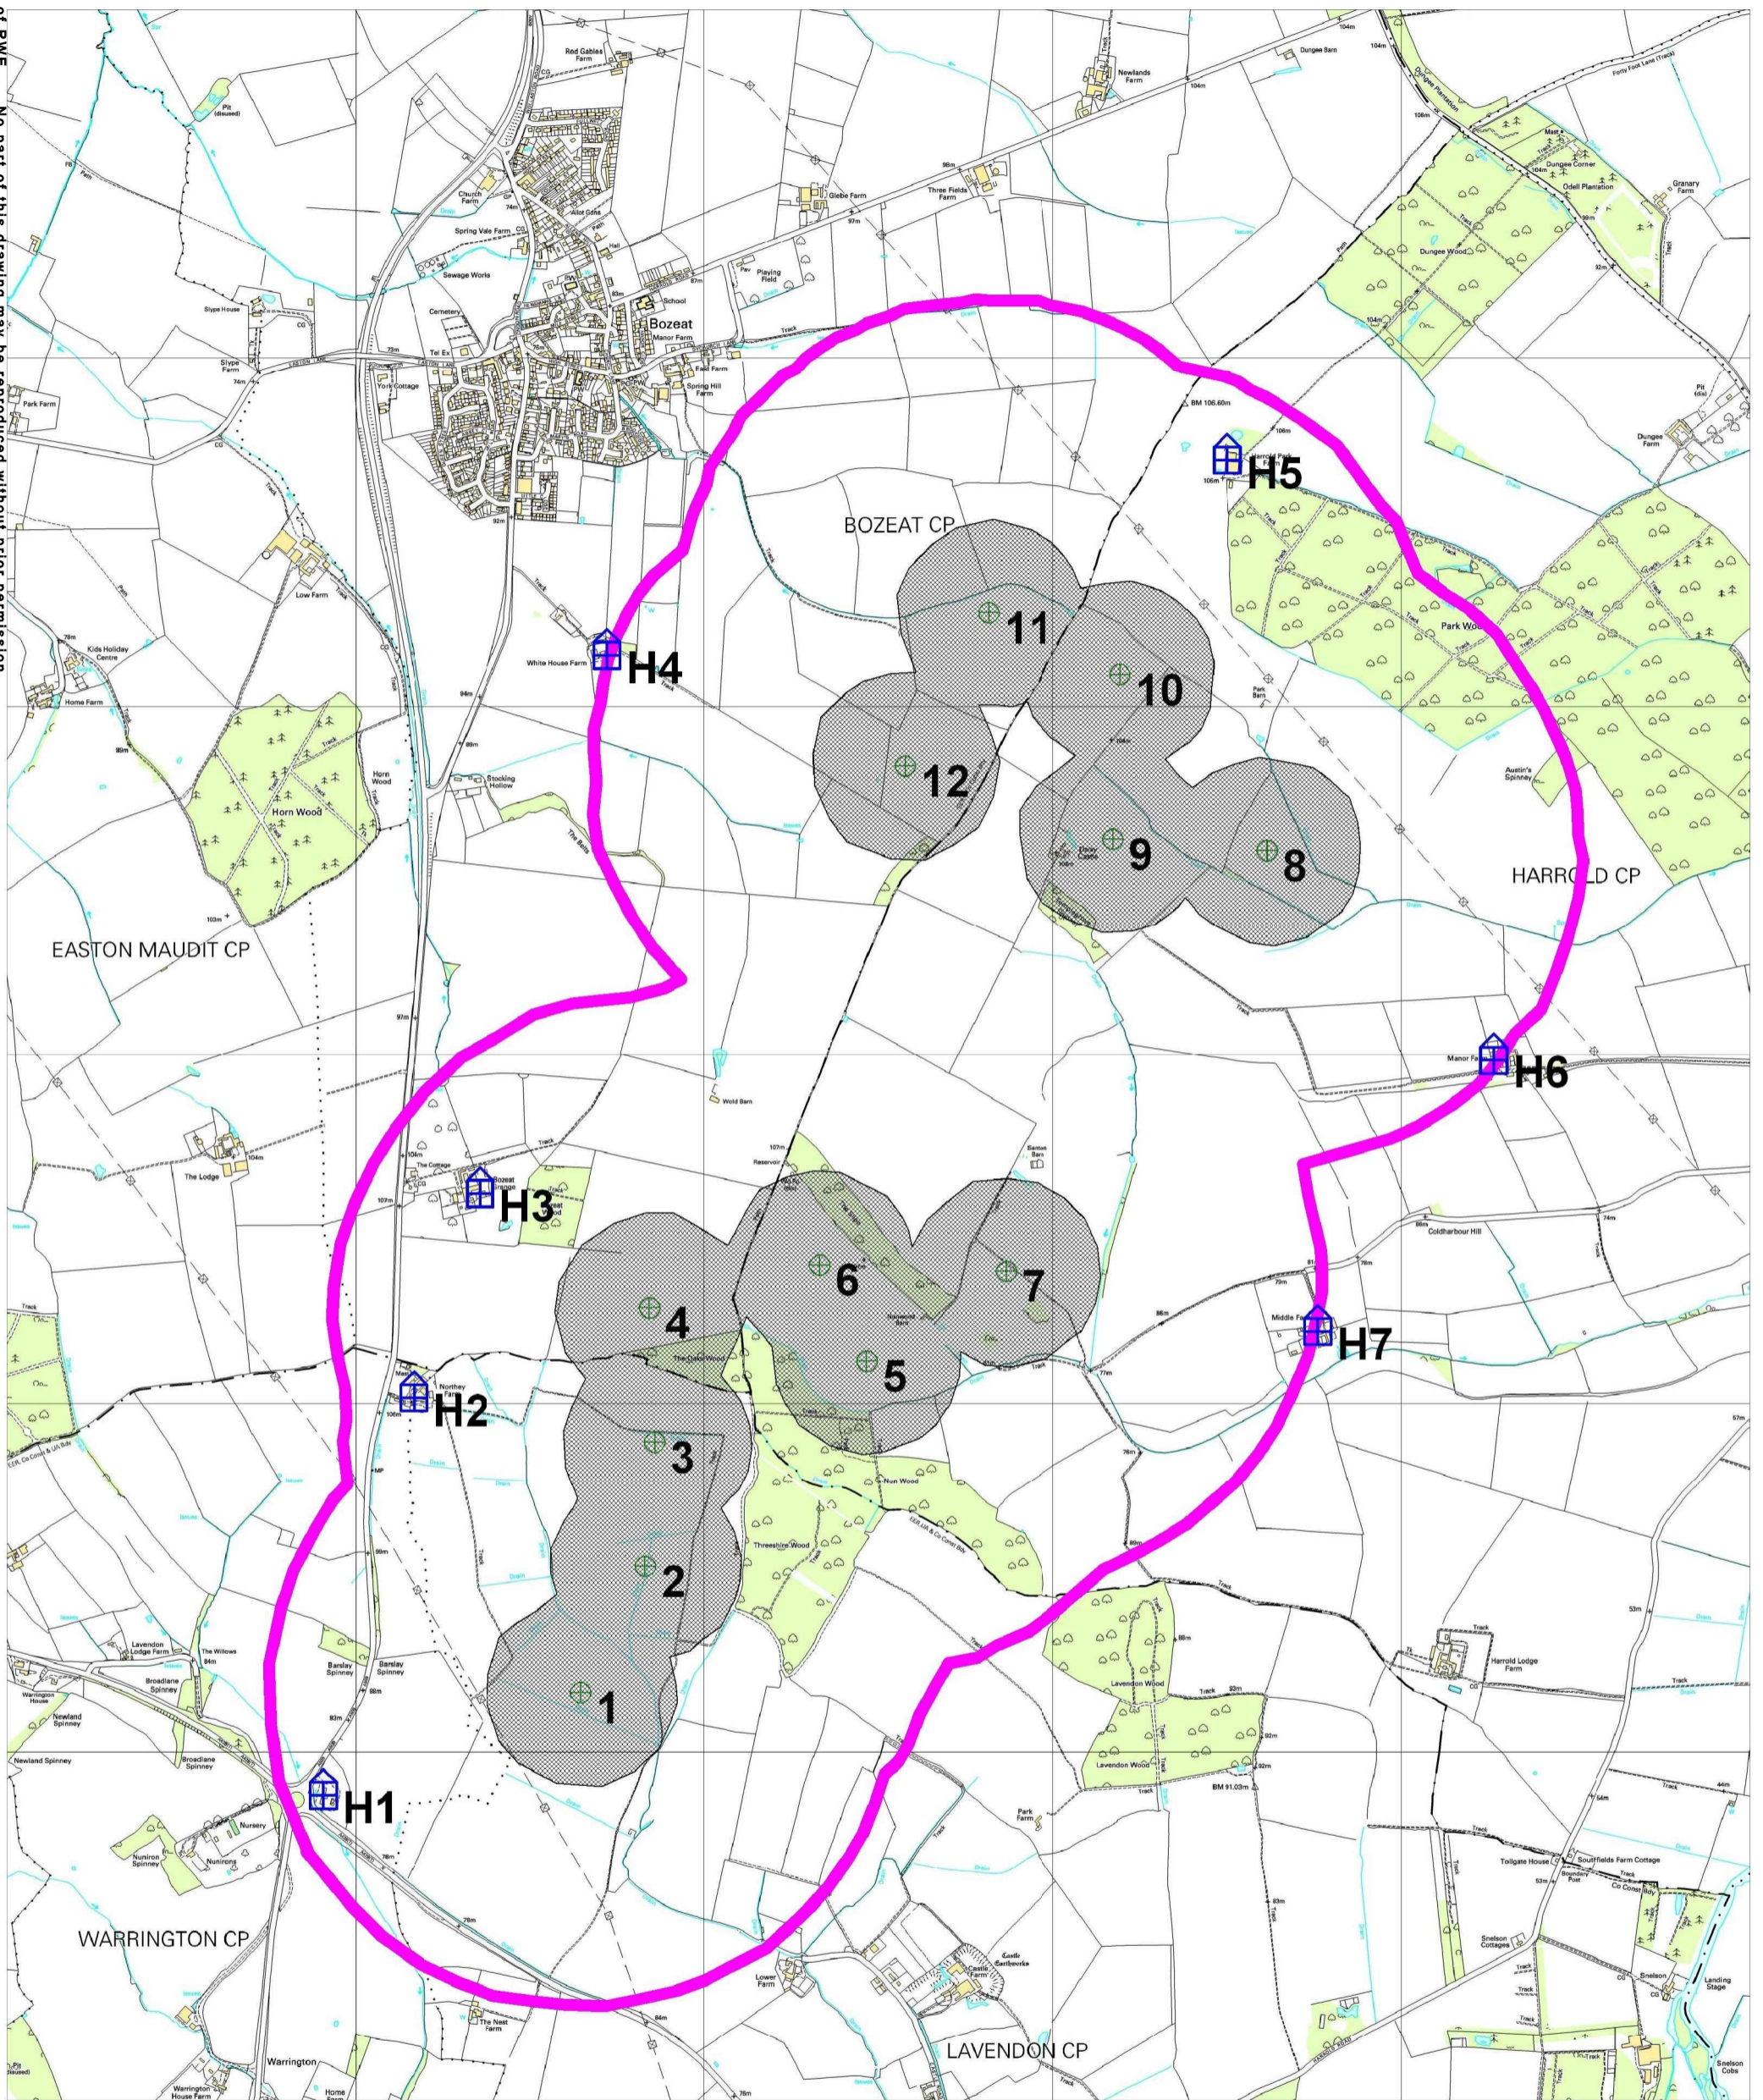

⊕ Turbines

🏠 Receptor Properties

— 900m Assessment Zone

▨ Umbra

O.S. Data reproduced by permission of Ordnance Survey on behalf of HMSO © Crown copyright and database right 2004 All rights reserved. Ordnance Survey Licence no. 100017907

MHP Drawn	CJD Checked	04.12.08 Date	A Rev.
EMMA SPRAGGS is responsible for the technical content of this drawing. Obtain consent before requesting modification			
REN/NUW/0068/AP1			

npower
renewables

RWE Group

Geospatial Graphics T+44 (0) 1793 / 89 33 91
Windmill Hill Business Park F+44 (0) 1793 / 89 33 78
Whitehill Way I www.RWEnpower.com
Swindon
Wilts. SN5 6PB

Title	Site	Site
SHADOW FLICKER STUDY AREA	NUN WOOD WIND FARM	PRELIMINARY
	Size of original A3	Scale of original AS SHOWN
	Drawing number FIGURE 14.1	

North arrow and scale bar (0 to 500 METRES)